


TERRAFORCE®

The original, reversible, hollow core retaining block

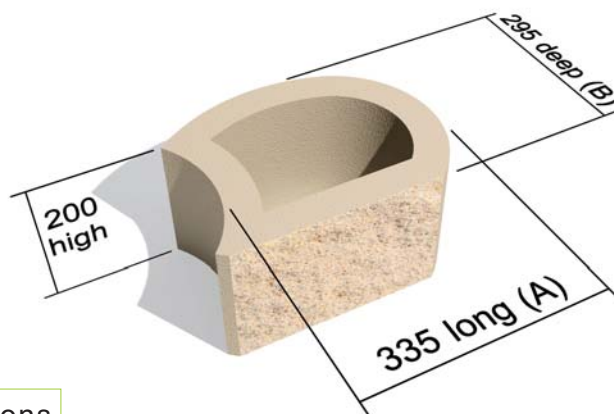




L15

L15 STANDARD


For variations check with your local supplier.

L15 ROCKFACE


Block	L15
Blocks/m ² (Measured vertically)	15
Block mass/kg	22
Block infill volume/ m ³	0.0083
Average constructed mass kg per m ² of wall	520
Block wall thickness mm	45

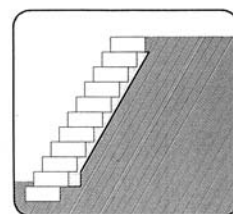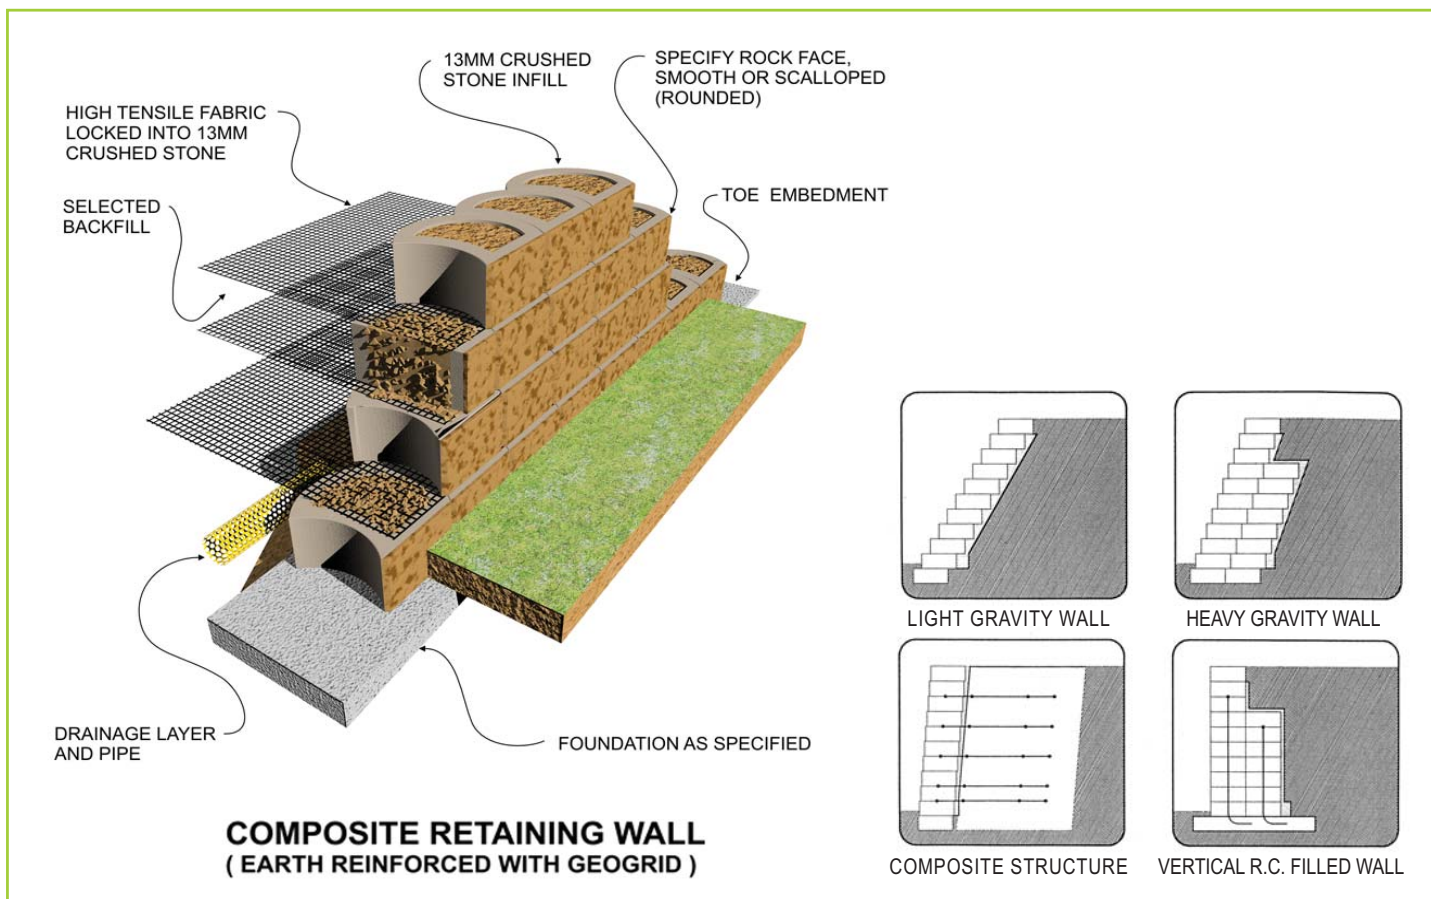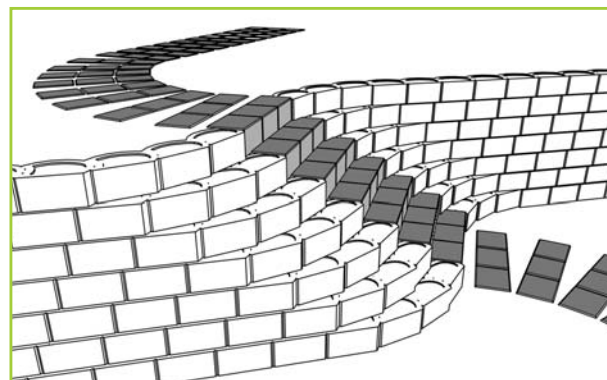


LIGHT GRAVITY WALL

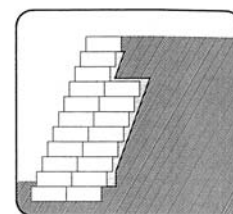

HEAVY GRAVITY WALL

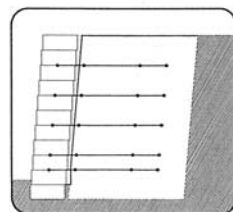

COMPOSITE STRUCTURE

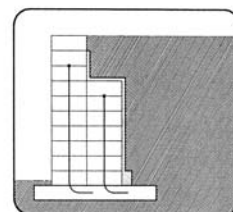

VERTICAL R.C. FILLED WALL